


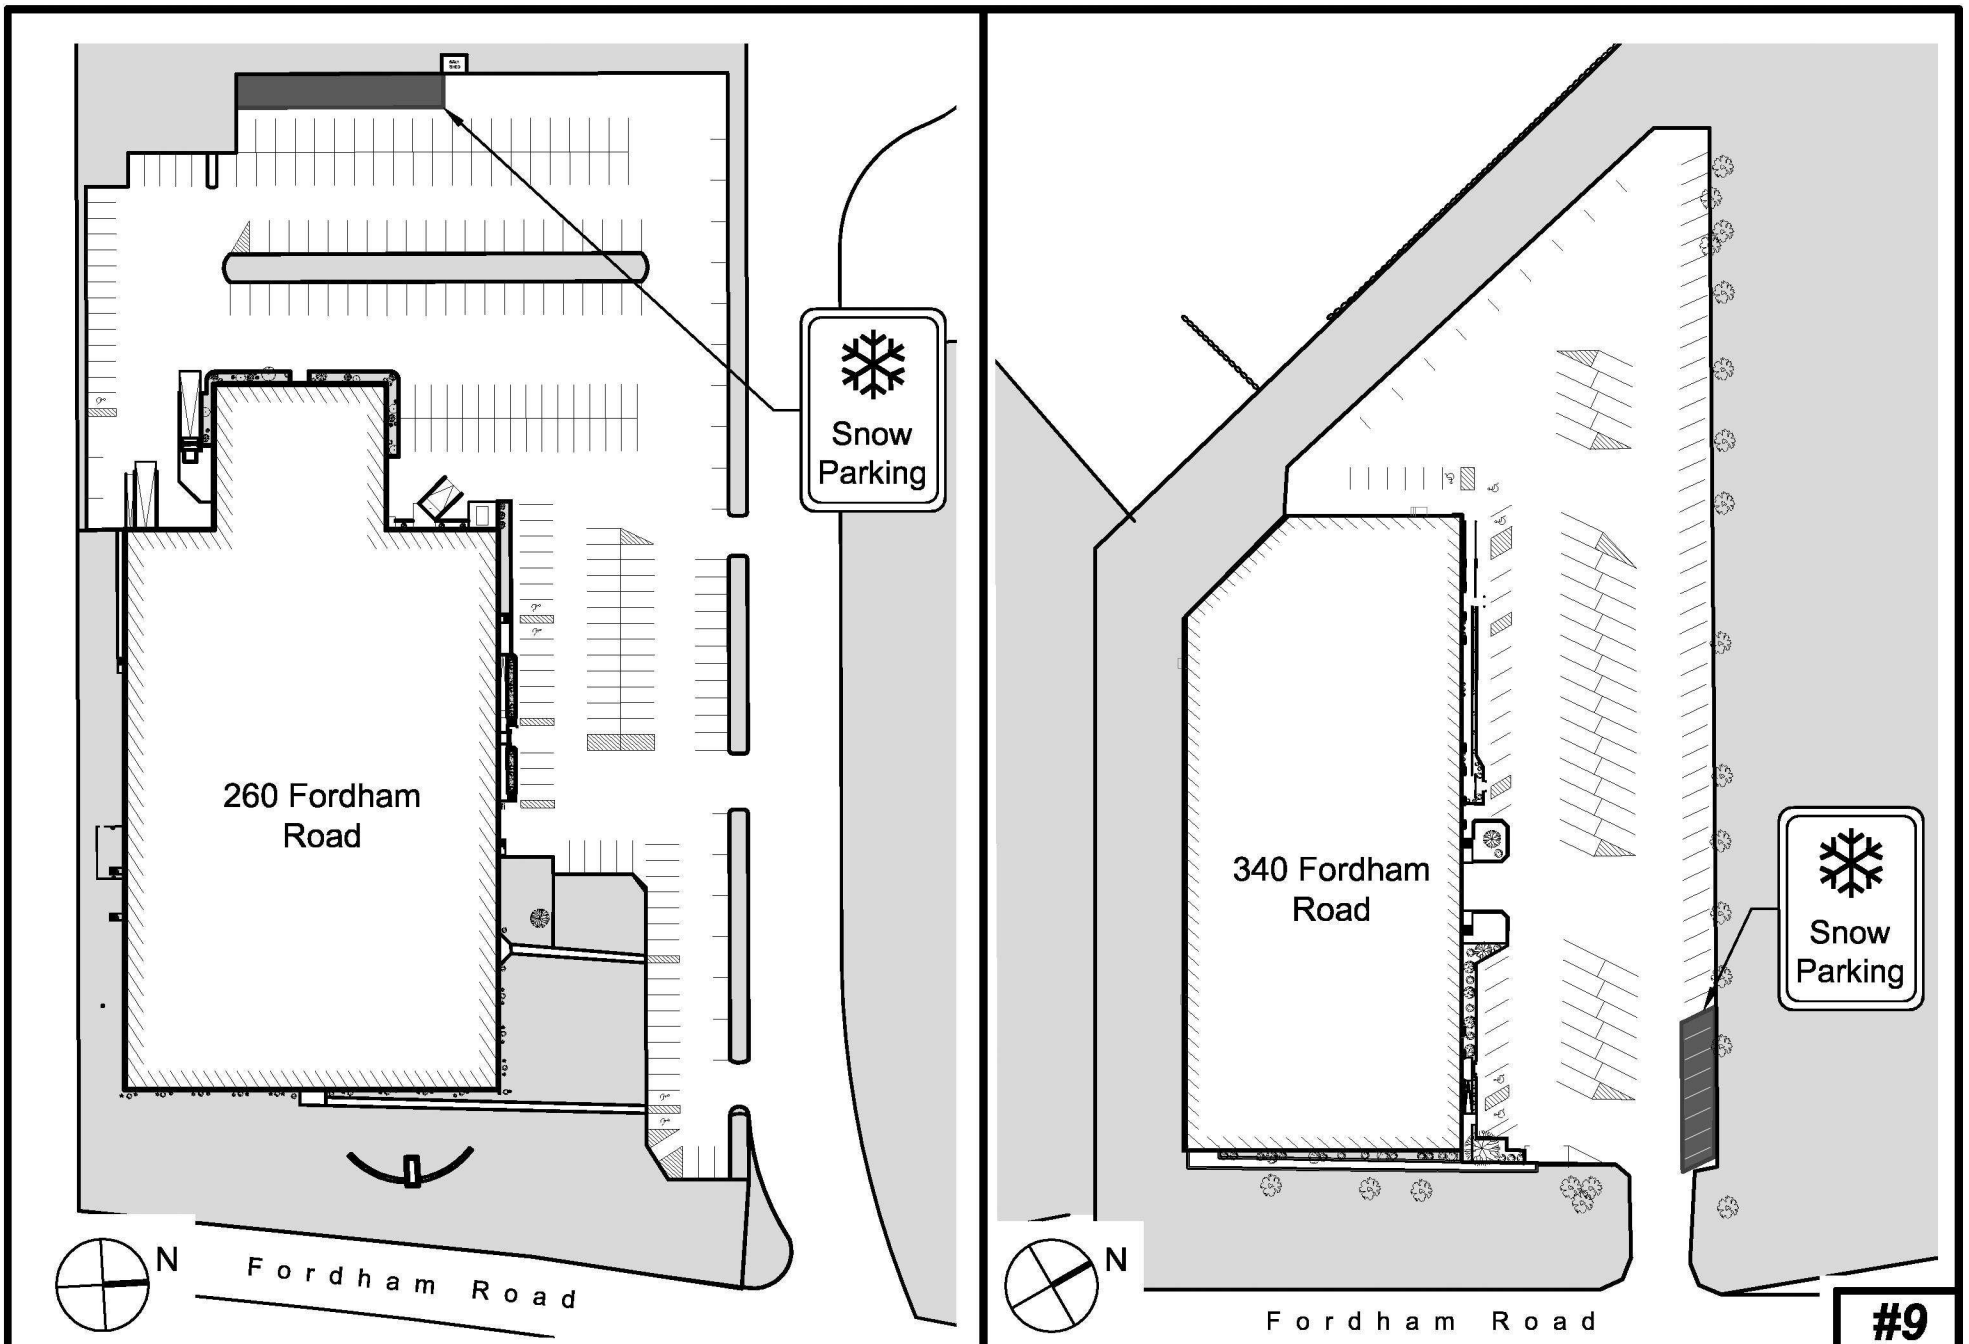

Cummings Properties

200 West Cummings Park, Woburn, MA. (781) 935-8000

Scale: NTS
Drawn: BFC

Date: 02/18/14
Revised: 10/28/14

J:\CPMI_CAD\Site Plans\0_Snow Parking Plans\9_Fordham_Snow.dwg

**260 & 340 Fordham Road,
Wilmington, MA**